




FINISH SCHEDULE	
1	STONE VENEER - RUSTIC LEDGE
2	STUCCO - SW 7048 URBAN BRONZE
3	STUCCO - SW 7045 INTELLECTUAL GRAY
4	STUCCO - SW 7102 WHITE FLOUR
5	STUCCO - SW 9100 UBER RUST
6	BRICK VENEER
7	CANOPY - DARK BRONZE
8	AWNING - CAVIAR SW 6990
9	STOREFRONT - DARK BRONZE
10	ROOF TILES - CHARCOAL BLEND
11	EXTERIOR WALL SCONE
12	DRIVE THRU WINDOW - DARK BRONZE

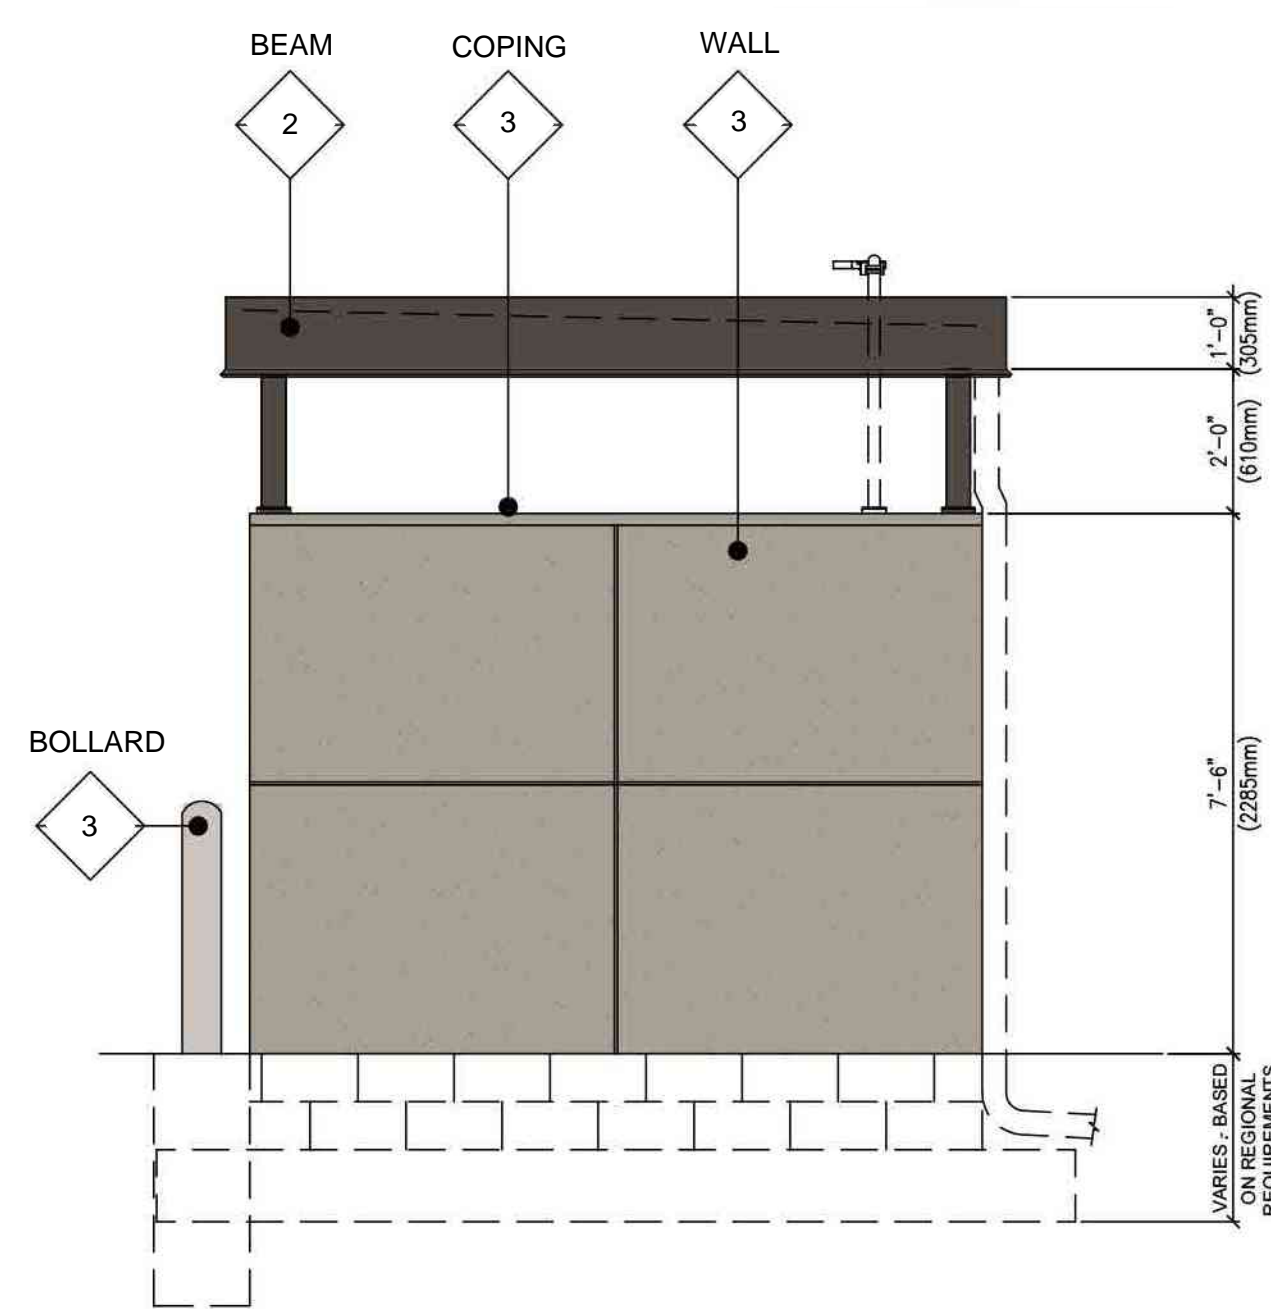


4 TRASH ENCLOSURE SIDE ELEVATION  
Scale: 3/8" = 1'-0"

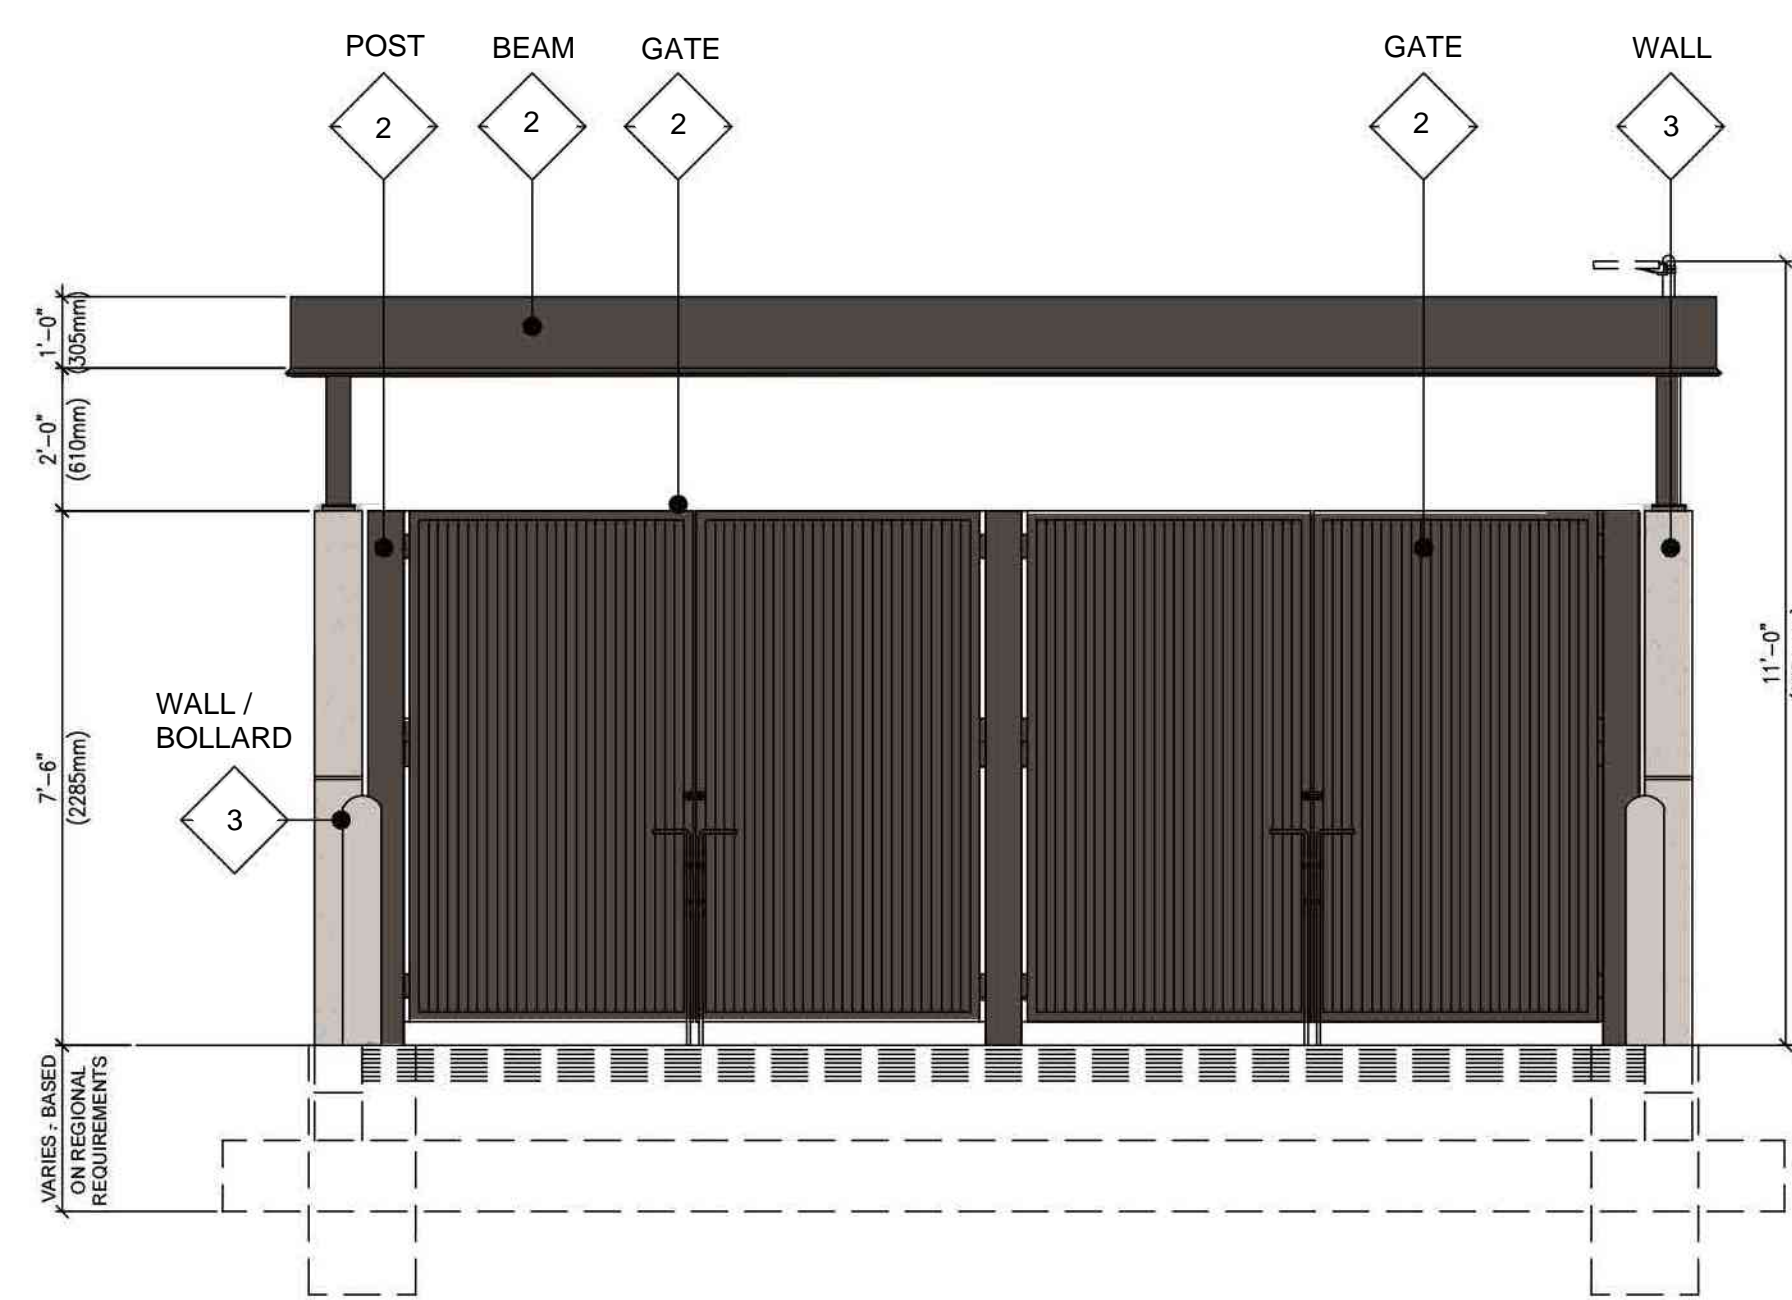

5 TRASH ENCLOSURE FRONT ELEVATION  
Scale: 3/8" = 1'-0"

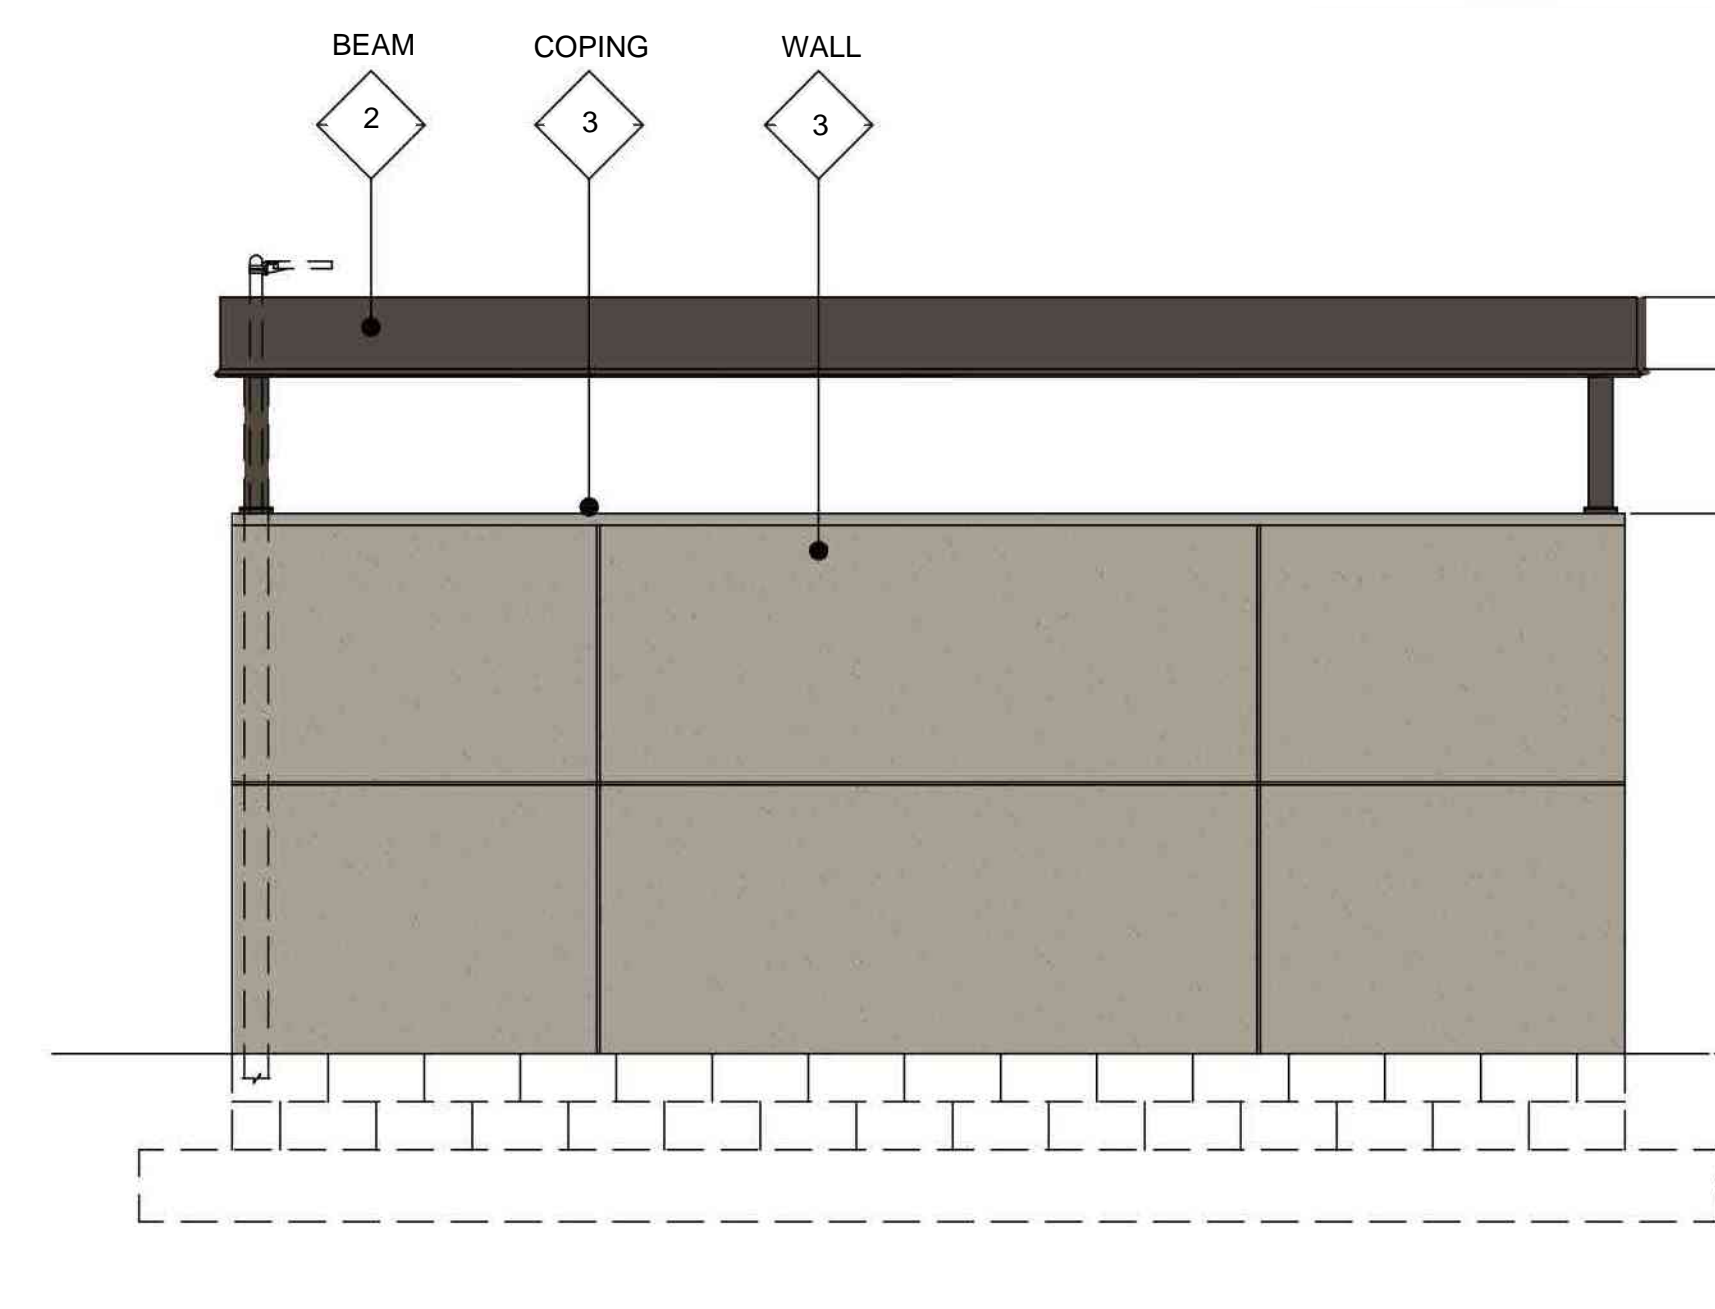

6 TRASH ENCLOSURE BACK ELEVATION  
Scale: 3/8" = 1'-0"

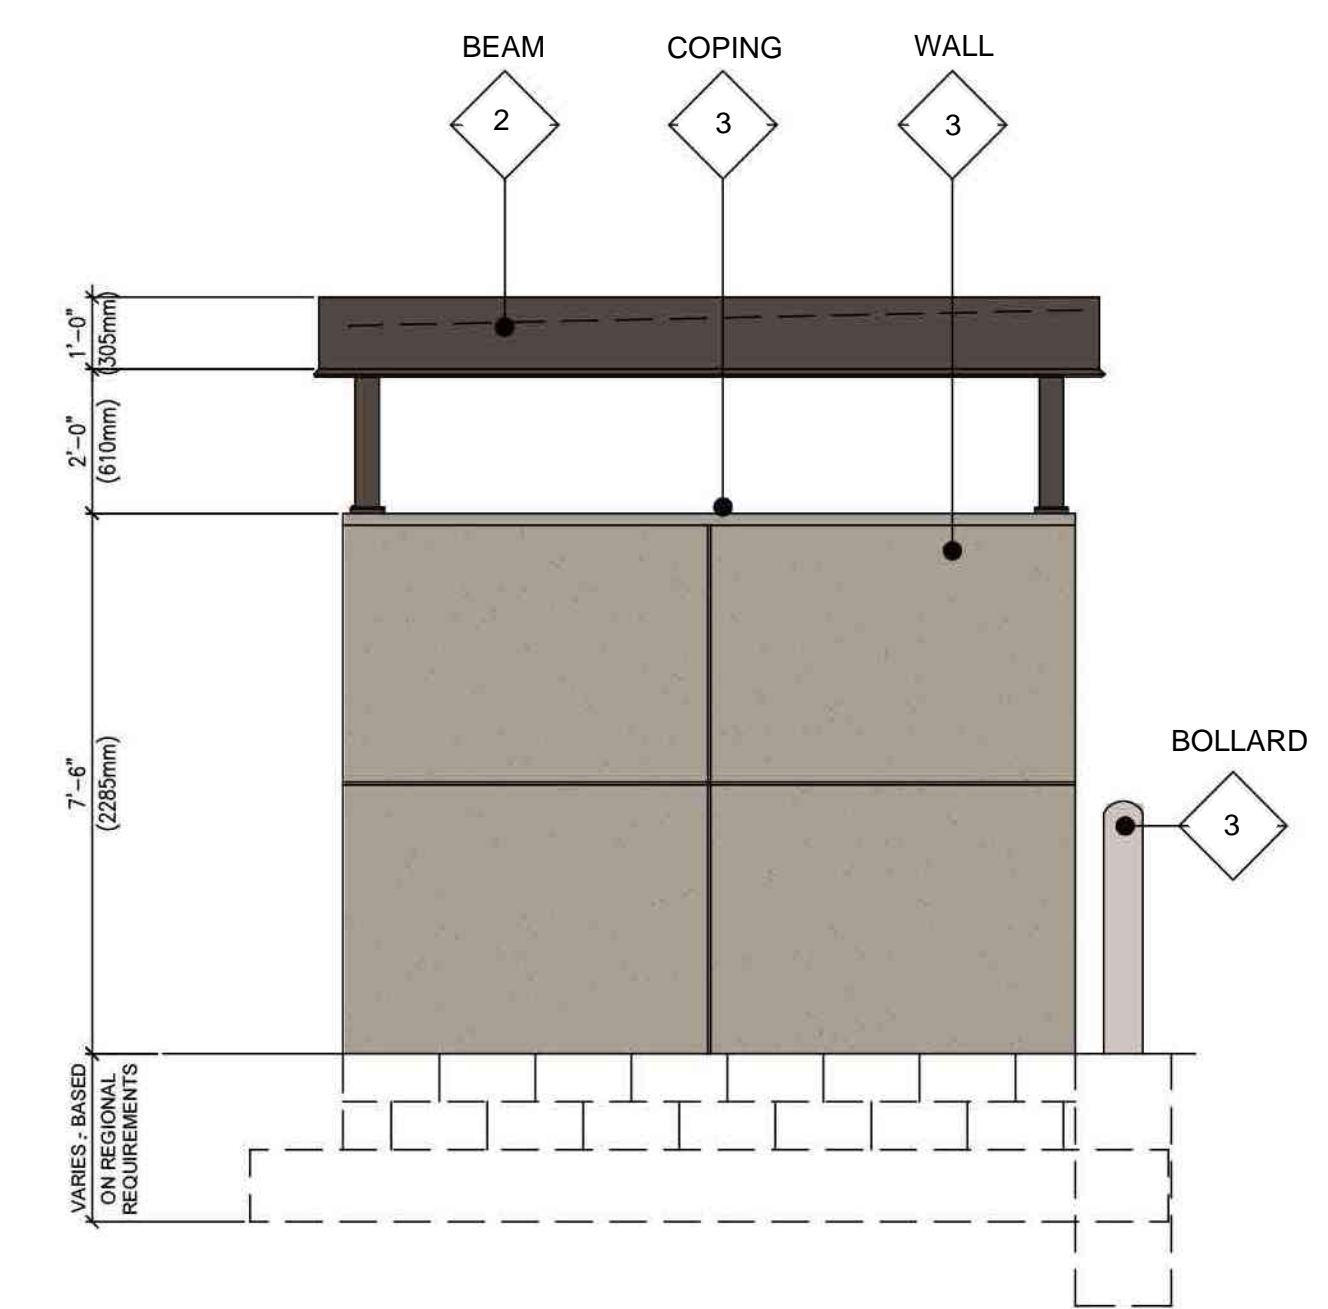

7 TRASH ENCLOSURE SIDE ELEVATION  
Scale: 3/8" = 1'-0"

TRASH ENCLOSURE- EXTERIOR ELEVATIONS  
A-202