

GREENSPOT CROSSINGS HIGHLAND, CA

CONTACTS

APPLICANT/OWNER

TREH PARTNERS XV, LLC.
CONTACT:
TOM ROBINSON tom@v1invest.com
t: 949.631.6620
EDWARD D. HOROVITZ rdsin10@gmail.com
t: 949.733.3306


ARCHITECT

GREENBERGFARROW
30 EXECUTIVE PARK, SUITE 100
IRVINE, CA 92614
t: 949.296.0450 f: 949.296.0437
CONTACT:
FRANK CODA fcoda@greenbergfarrow.com
t: 949.631.6620
INDIRA IBRAHIMBEGOVIC iibrahimbegovic@greenbergfarrow.com
t: 949.371.6685

LANDSCAPE ARCHITECT

WILSON DAVIS ASSOCIATES
2825 LITCHFIELD DR.
RIVERSIDE, CA 92503
CONTACT:
TIM DAVIS tim@wilsondavisassociates.com
t: 951.353.2436
c: 951.255.0402

SITE VICINITY MAP

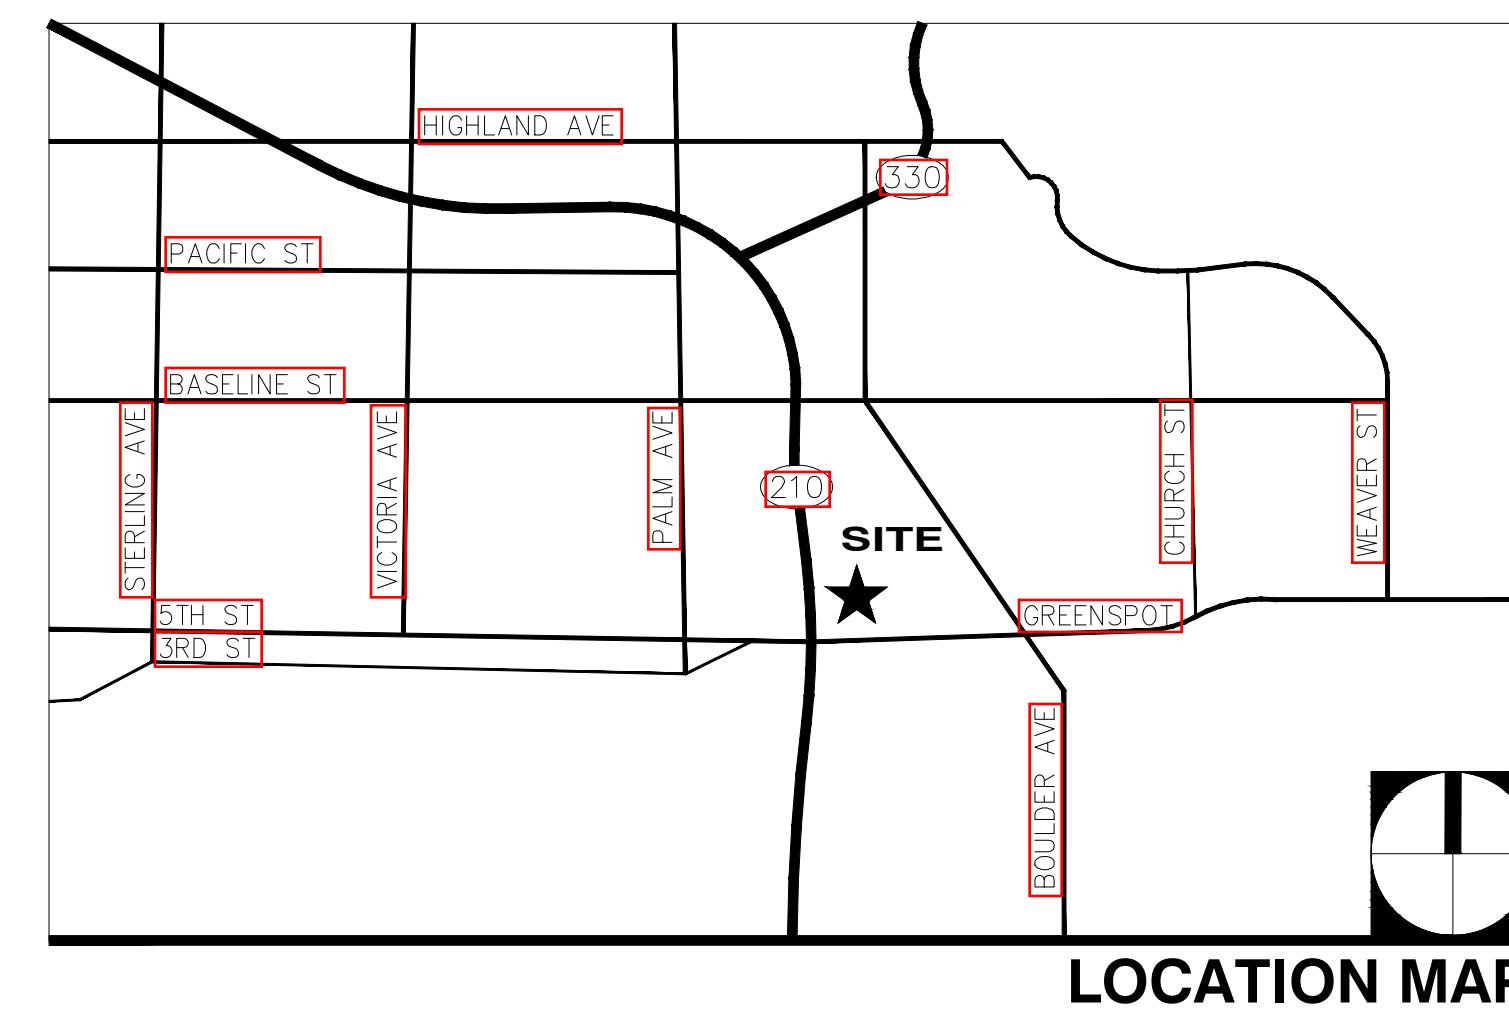

LOCATION MAP

DRAWING INDEX

<input type="checkbox"/> SHEET 01	COVER SHEET
<input type="checkbox"/> SHEET 02	SITE PLAN
<input type="checkbox"/> SHEET 03	CONCEPTUAL LANDSCAPE - L1.0 (B&W)
<input type="checkbox"/> SHEET 04	CONCEPTUAL LANDSCAPE - L1.1 (B&W)
<input type="checkbox"/> SHEET 05	CONCEPTUAL LANDSCAPE - L1.2 (B&W)
<input type="checkbox"/> SHEET 06	CONCEPTUAL LANDSCAPE - L1.0 (CLR)
<input type="checkbox"/> SHEET 07	CONCEPTUAL LANDSCAPE - L1.1 (CLR)
<input type="checkbox"/> SHEET 08	CONCEPTUAL LANDSCAPE - L1.2 (CLR)
<input type="checkbox"/> SHEET 09	PAD 4&PLAZA&SHOPS 1 ELEVATIONS A-200 (B&W)
<input type="checkbox"/> SHEET 10	PAD 4&PLAZA&SHOPS 1 ELEVATIONS A-201 (B&W)
<input type="checkbox"/> SHEET 11	PAD 4&PLAZA&SHOPS 1 ELEVATIONS A-200 (CLR)
<input type="checkbox"/> SHEET 12	PAD 4&PLAZA&SHOPS 1 ELEVATIONS A-201 (CLR)
<input type="checkbox"/> SHEET 13	TRASH ENCLOSURE ELEVATIONS A-202