



**MCNAUGHTON ARCHITECTURE, INC.**  
 300 E. STATE ST., SUITE 300, REDLANDS, CA 92373  
 PHONE: (714) 554-7558  
 INFO@MNAUGHTON.COM  
 WWW.MNAUGHTON.COM

Architect: **MCNAUGHTON ARCHITECTURE, INC.**  
 Owner: **NIKKO'S BURGERS - TONY'S LLC**  
 PO BOX 7763, REDLANDS, CA 92373  
 TONY@2019@YAHOO.COM

Job Title: **NIKKO'S BURGERS**  
 Sheet Title: **EXTERIOR PERSPECTIVES**


Revisions:

Scale: **NO SCALE**

Date: **03/24/21**

Drawn By: **Thurston Lockwood, AIA**  
 Checked By: **Shawn McNaughton, AIA**  
 Sheet Number: **A/A**

**A-5.0**

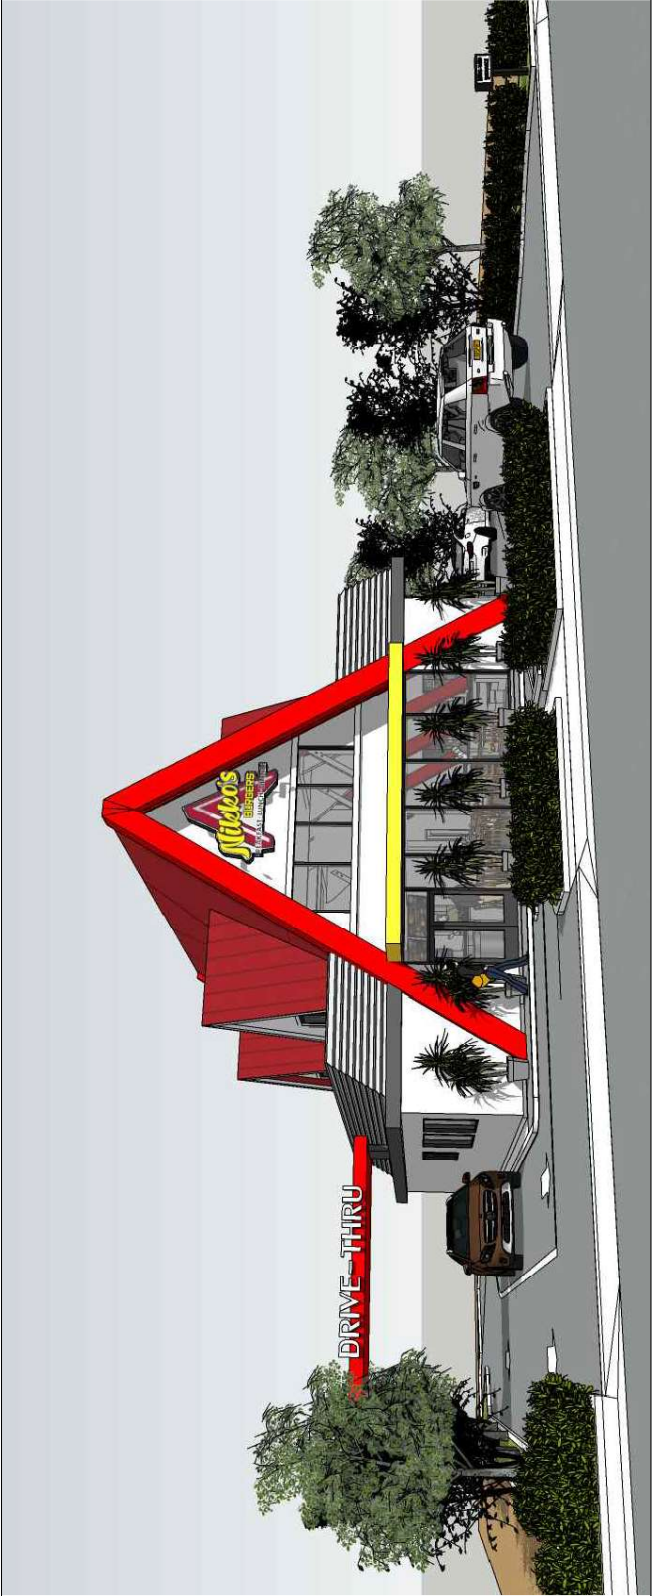

2 | SOUTHWEST VIEW FROM BASELINE ST. SCALE: 1/4" = 1'-0"



1 | SOUTHEAST VIEW FROM BASELINE ST. SCALE: 1/4" = 1'-0"